




1 PERIMETER WALL DETAIL
A1 1" = 1'-0"

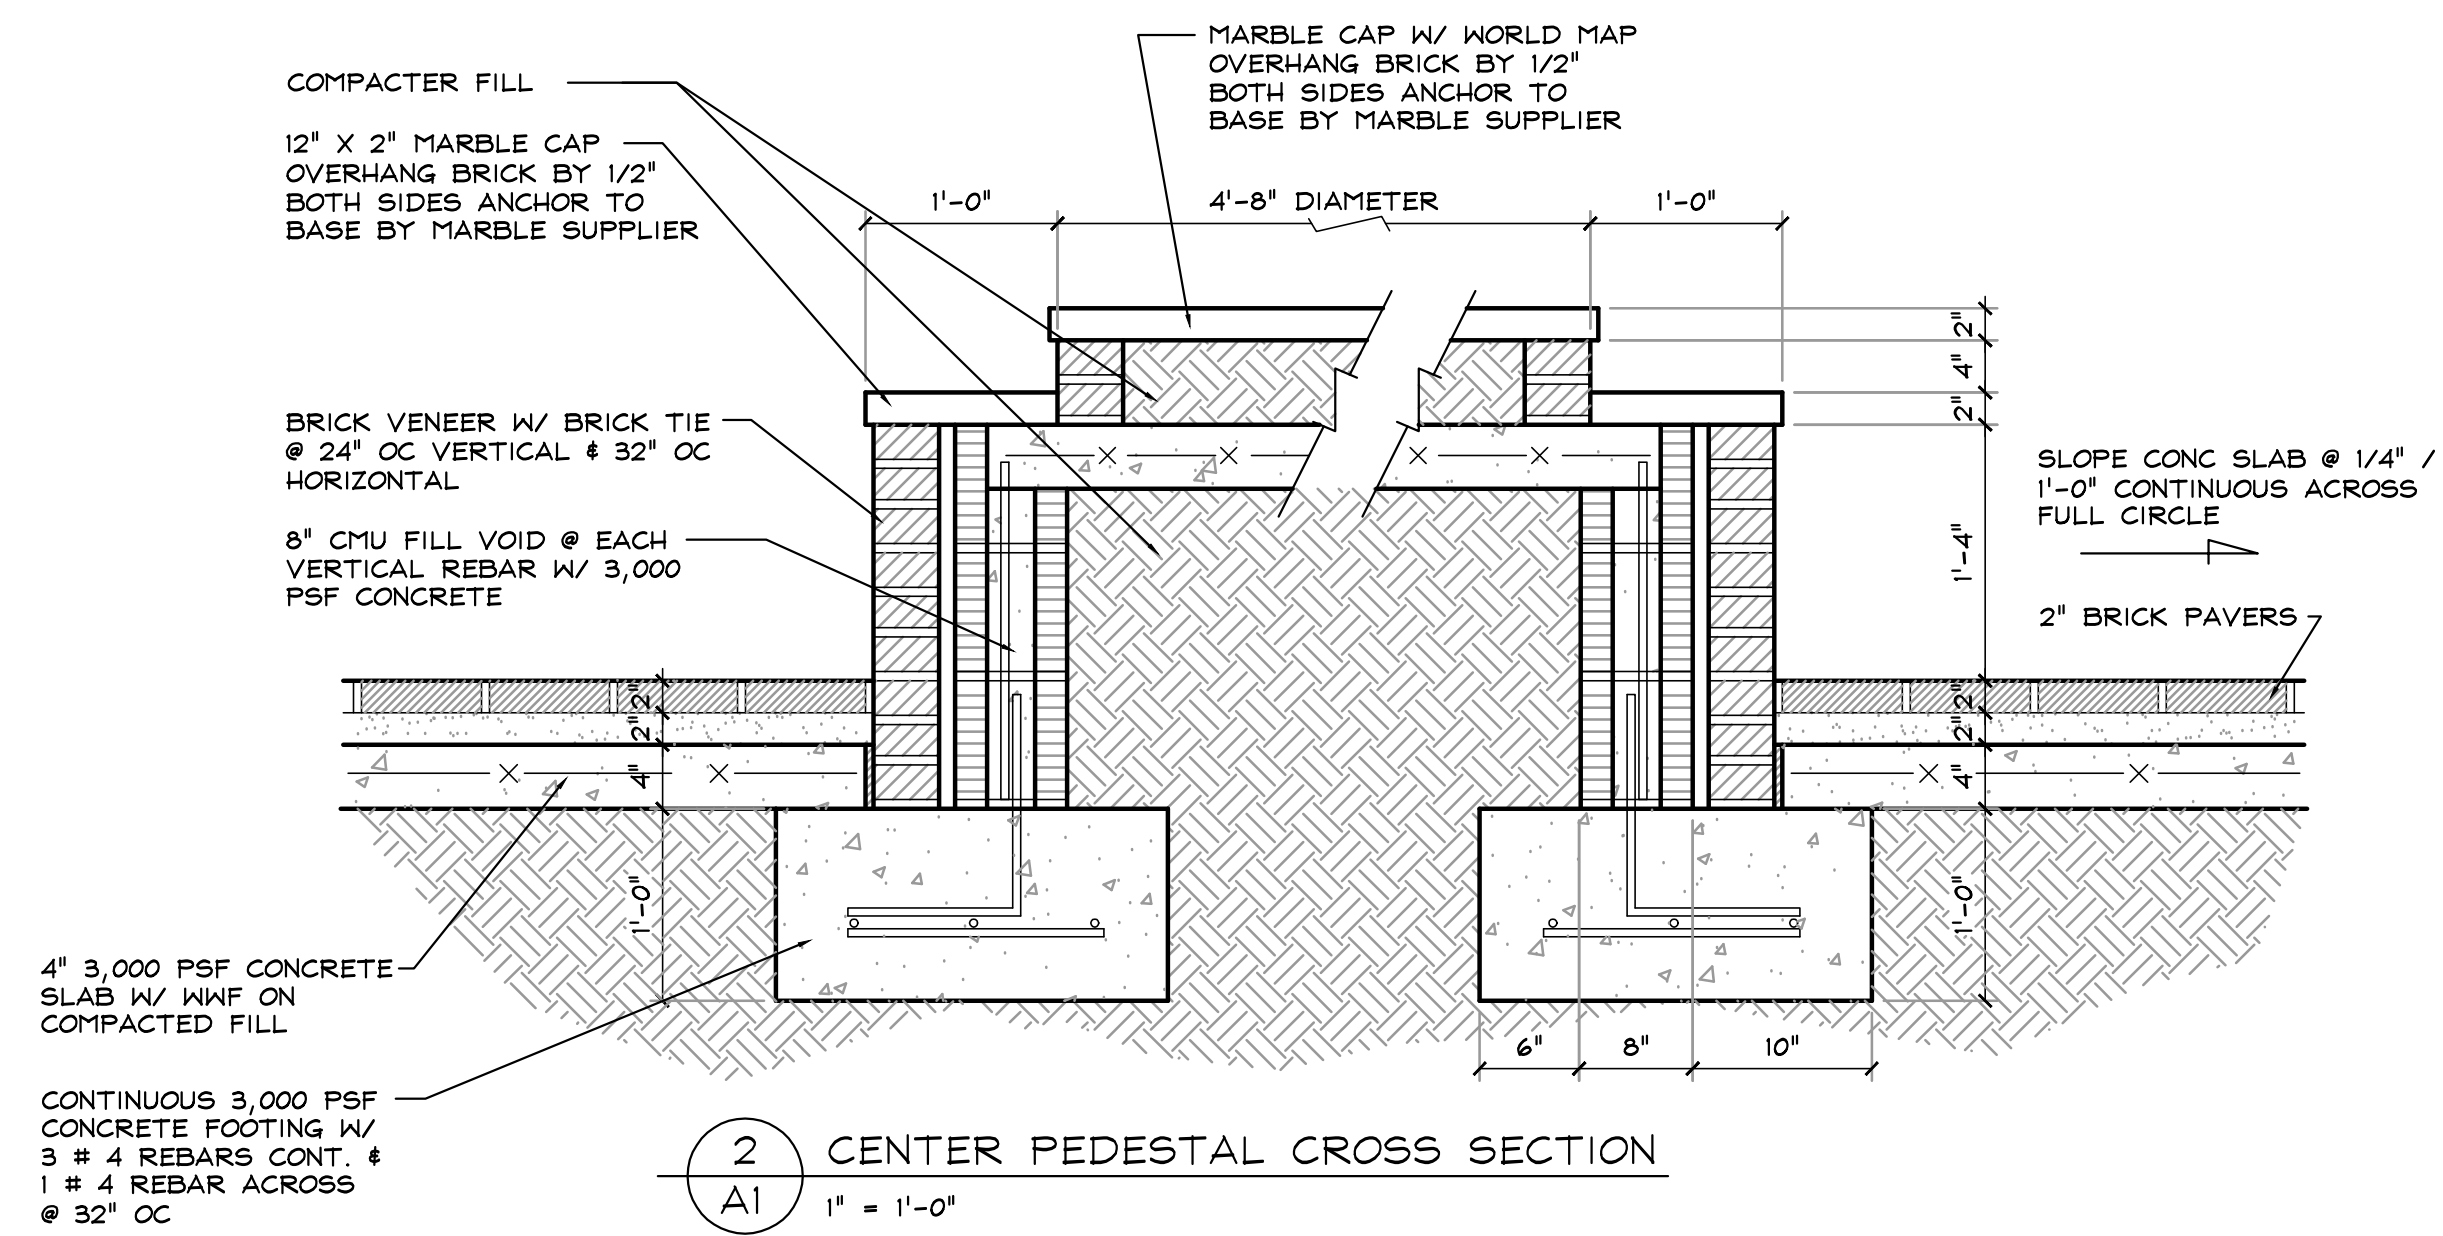


2 CENTER PEDESTAL CROSS SECTION
A1 1" = 1'-0"

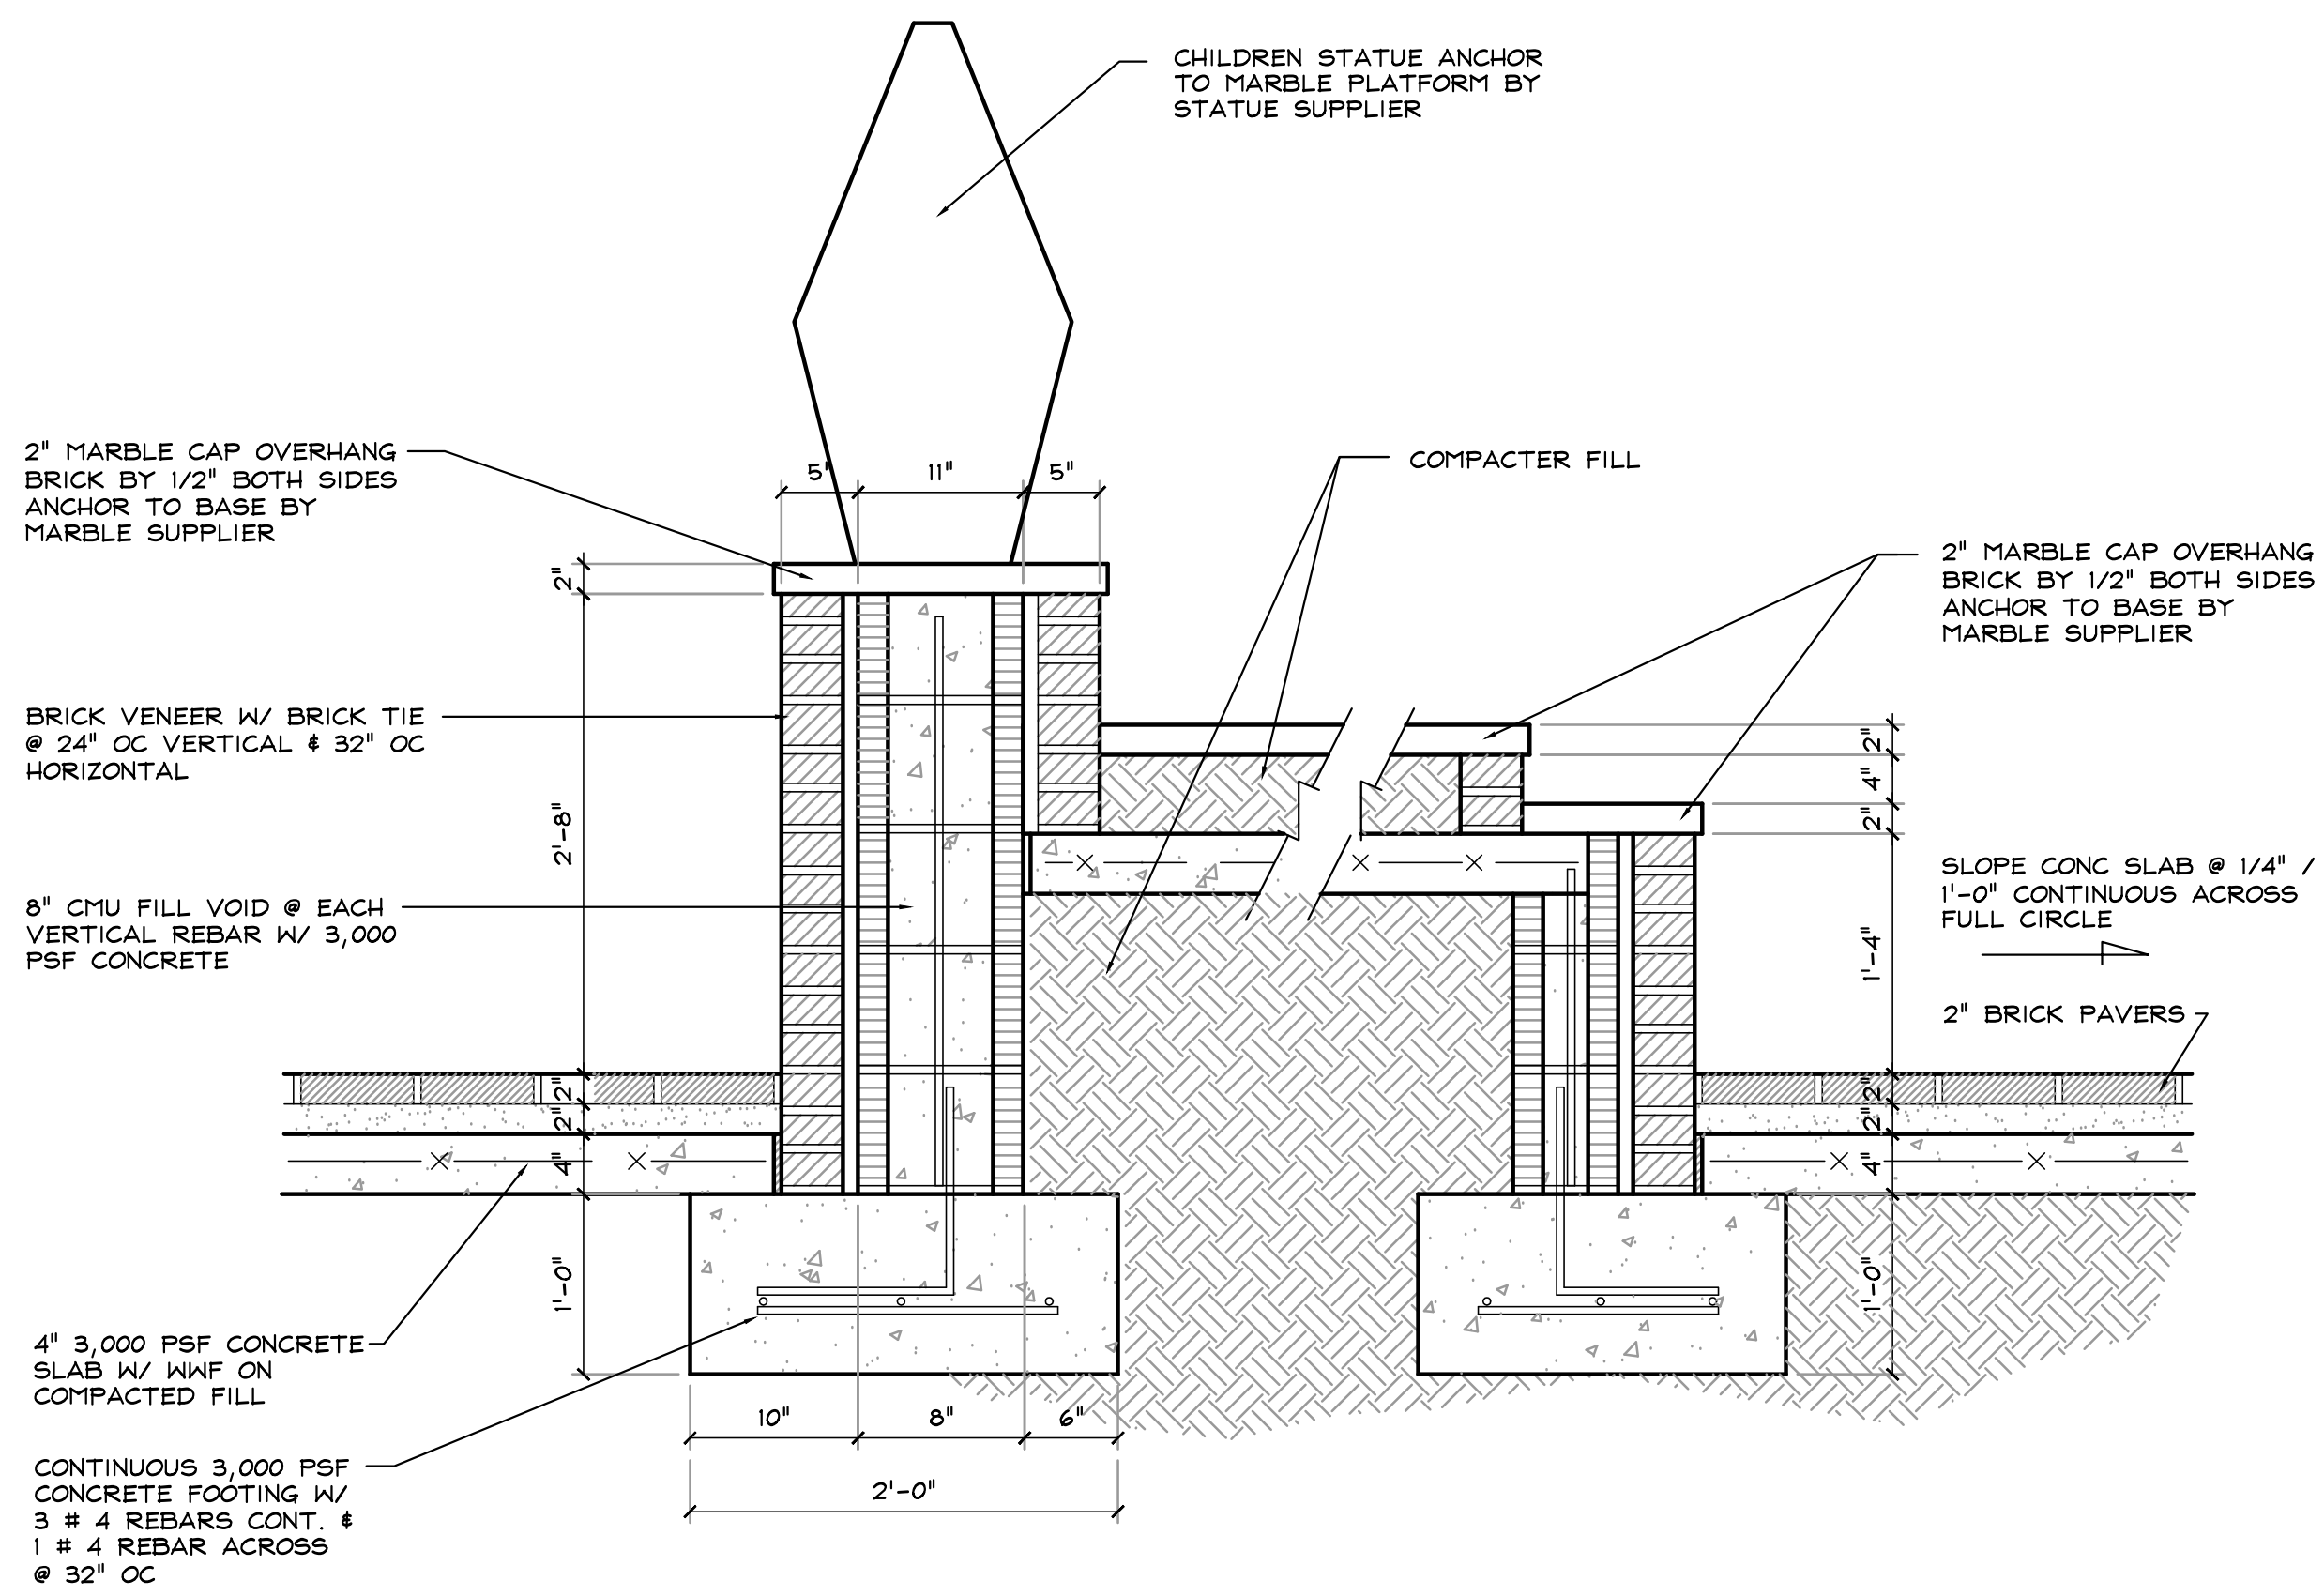

3 CENTER PEDESTAL THRU RAISED STATUE MOUNT CROSS SECTION
A1 1" = 1'-0"

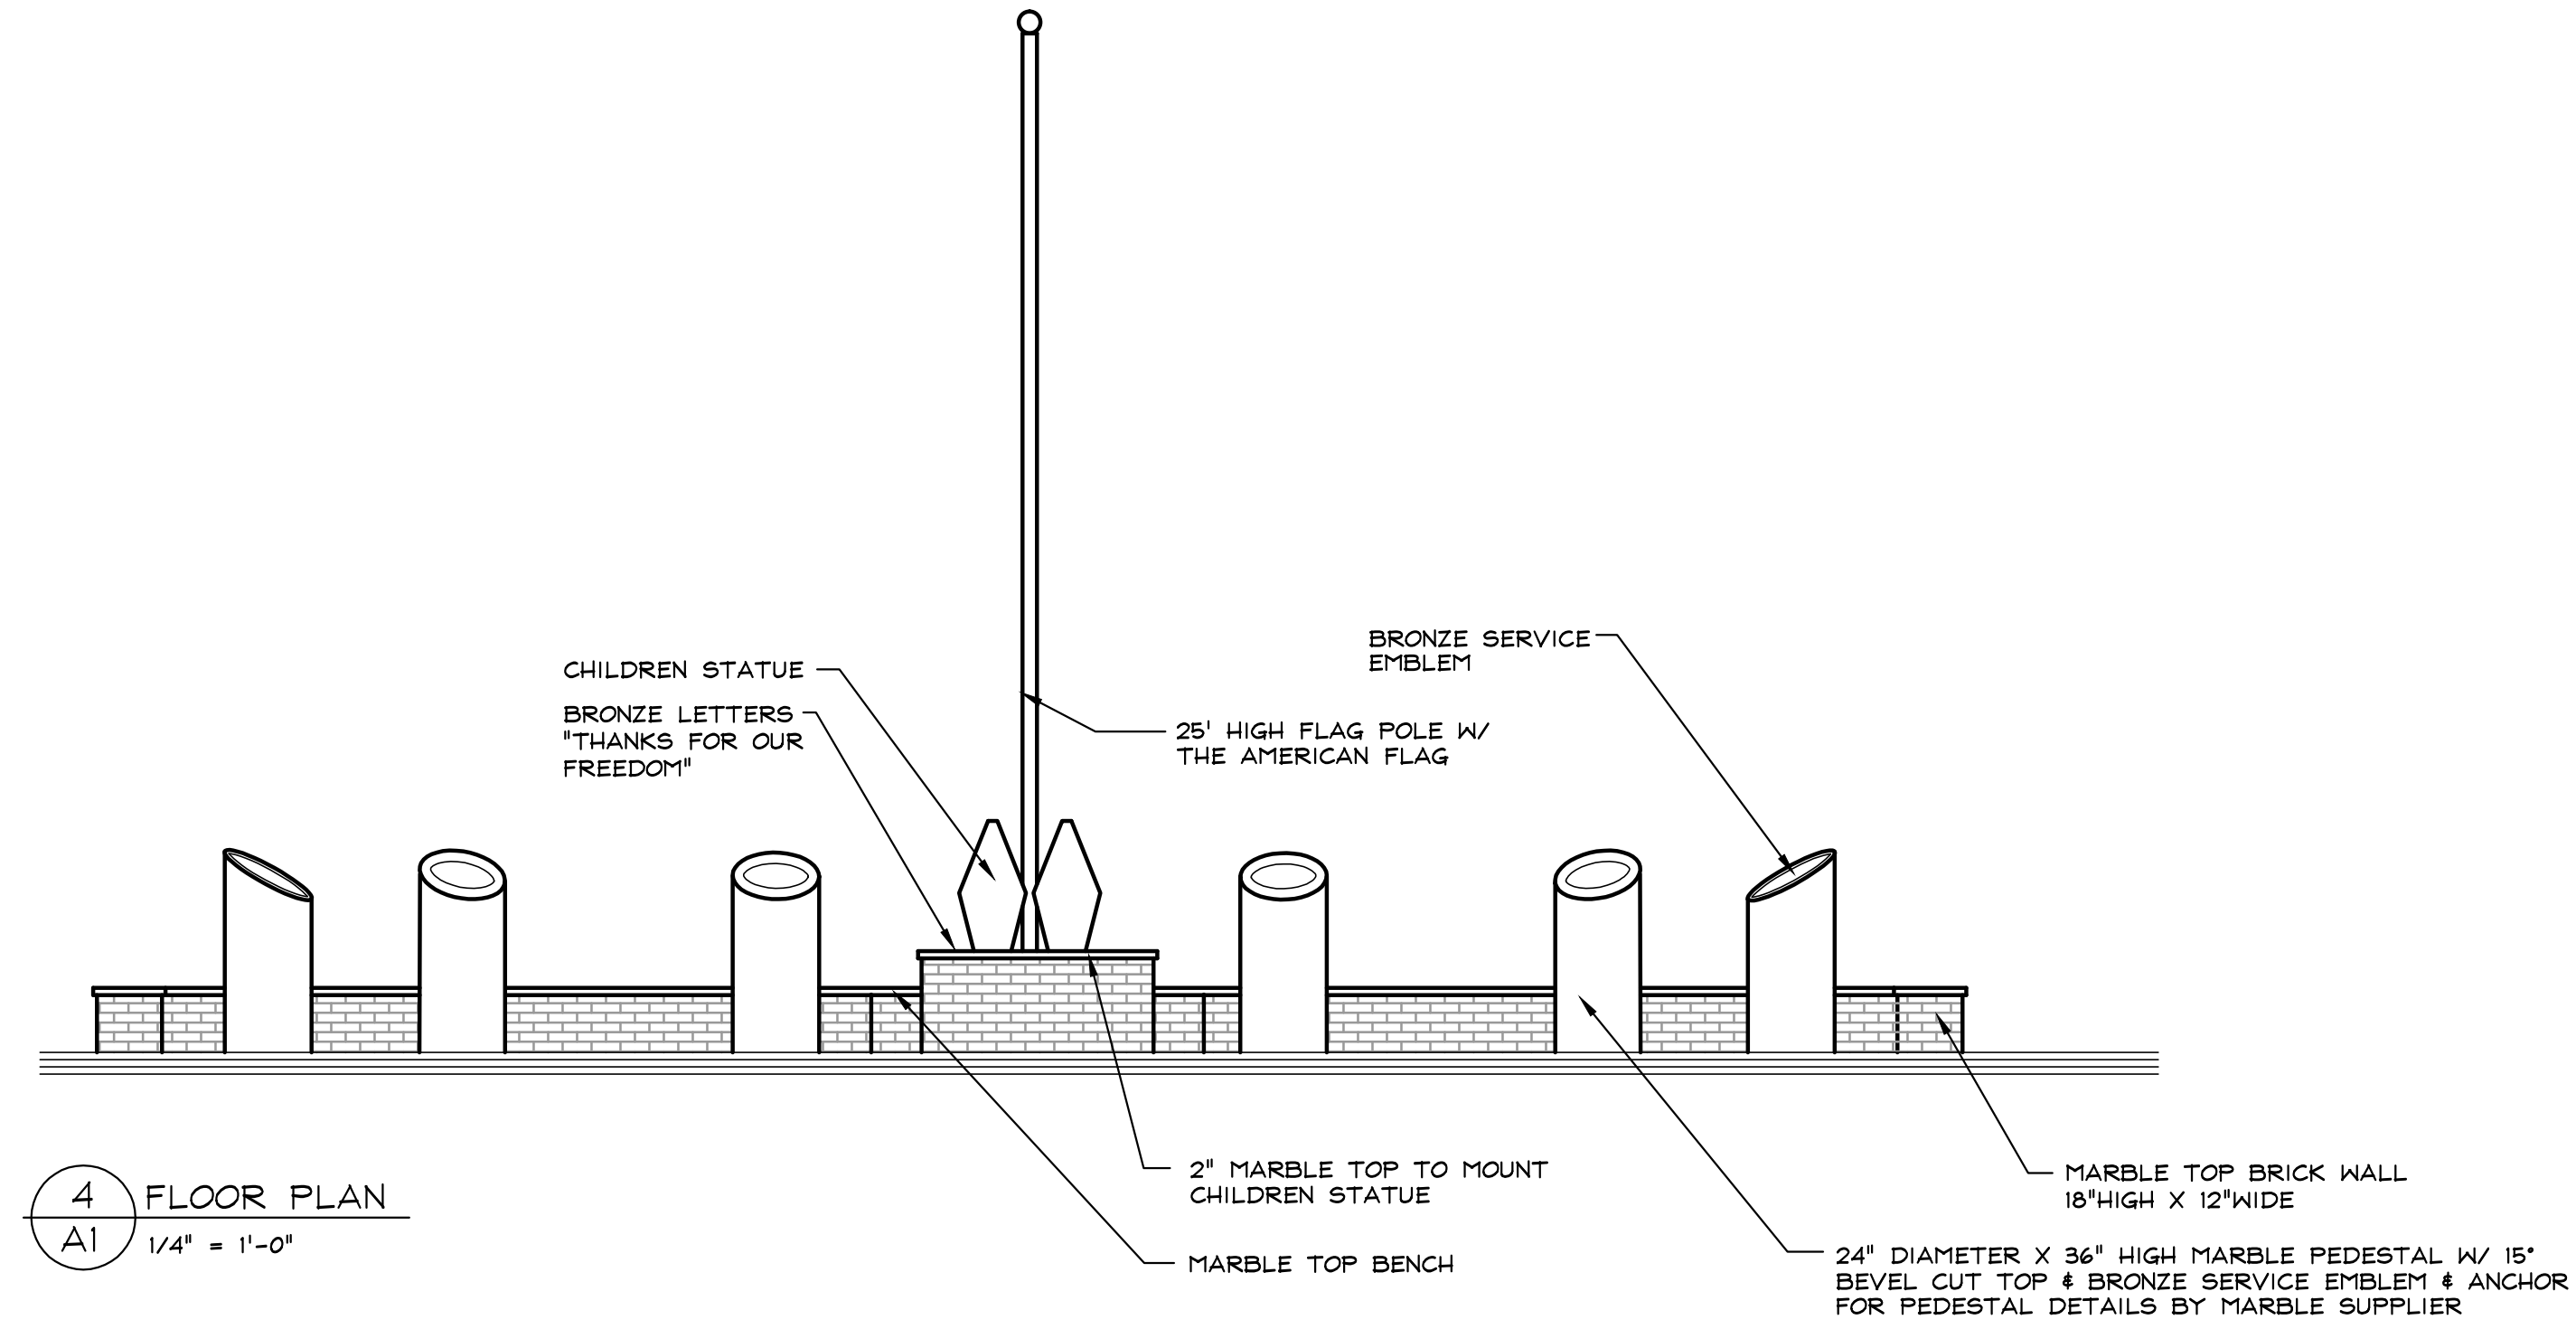

4 FLOOR PLAN
A1 1/4" = 1'-0"

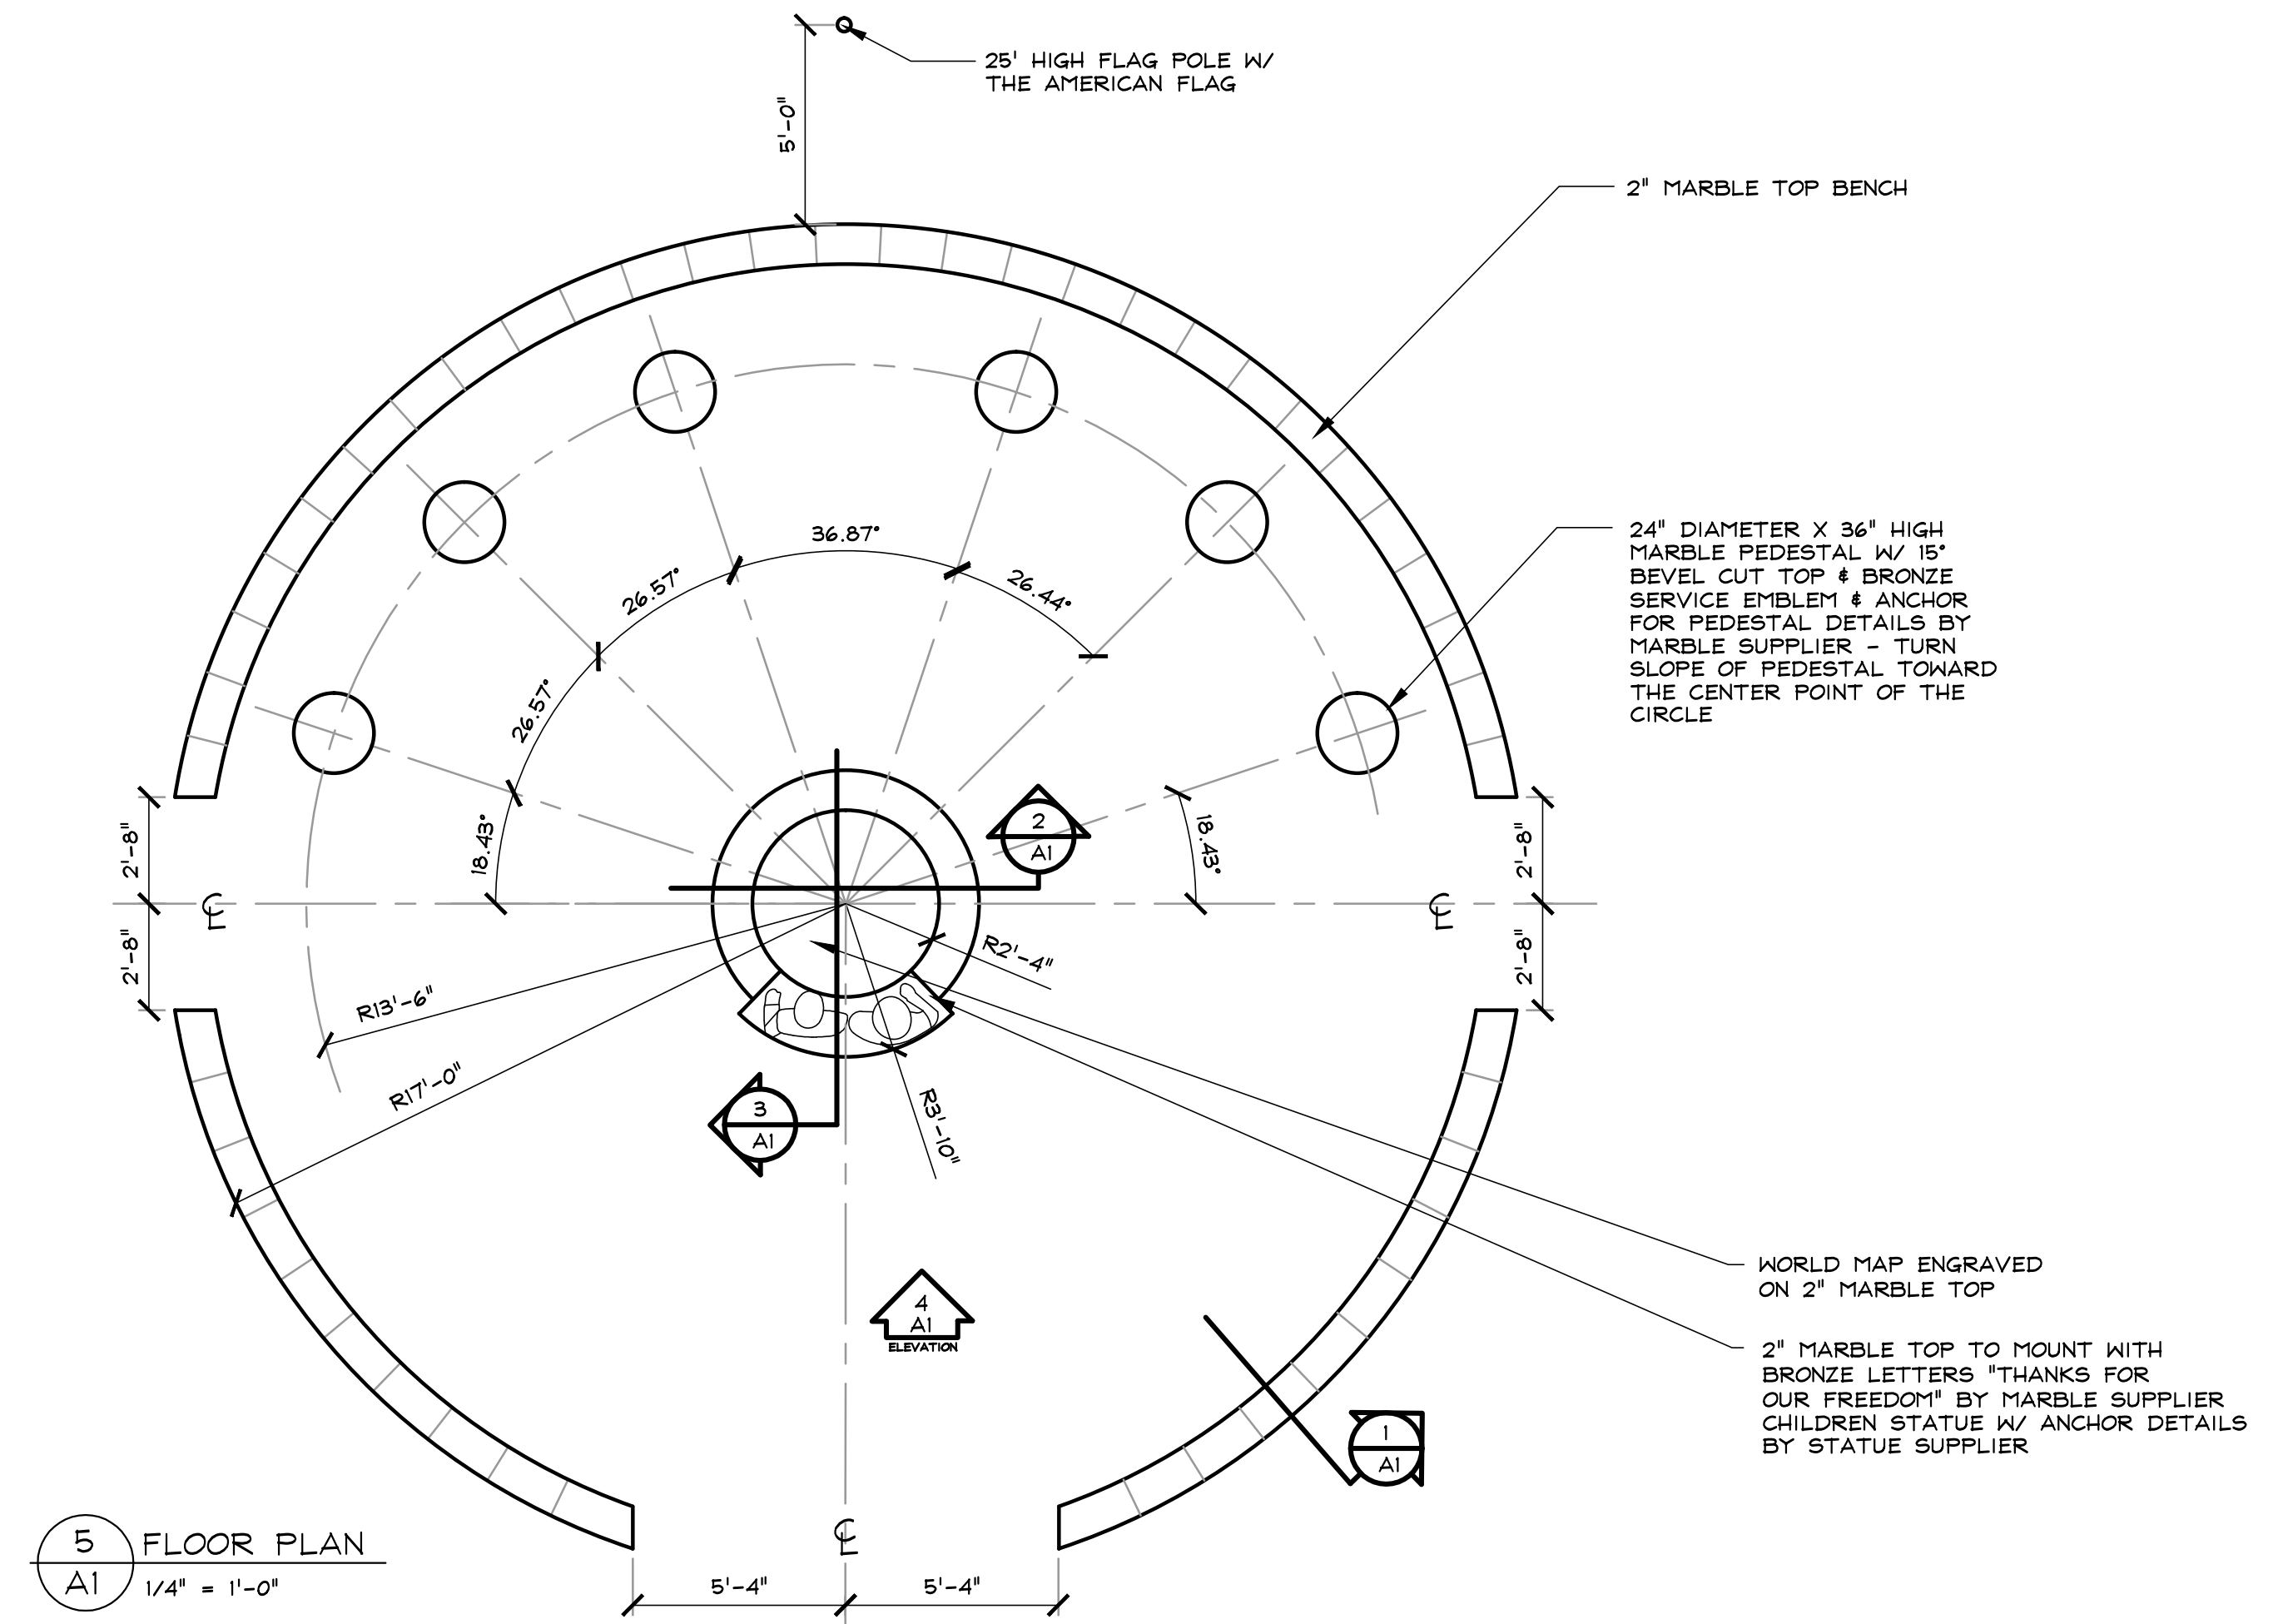

5 FLOOR PLAN
A1 1/4" = 1'-0"

This drawing is the property of J.G. Johnson Architect and is not to be reproduced or copied in whole or part without the written permission of the architect copyright 2013