


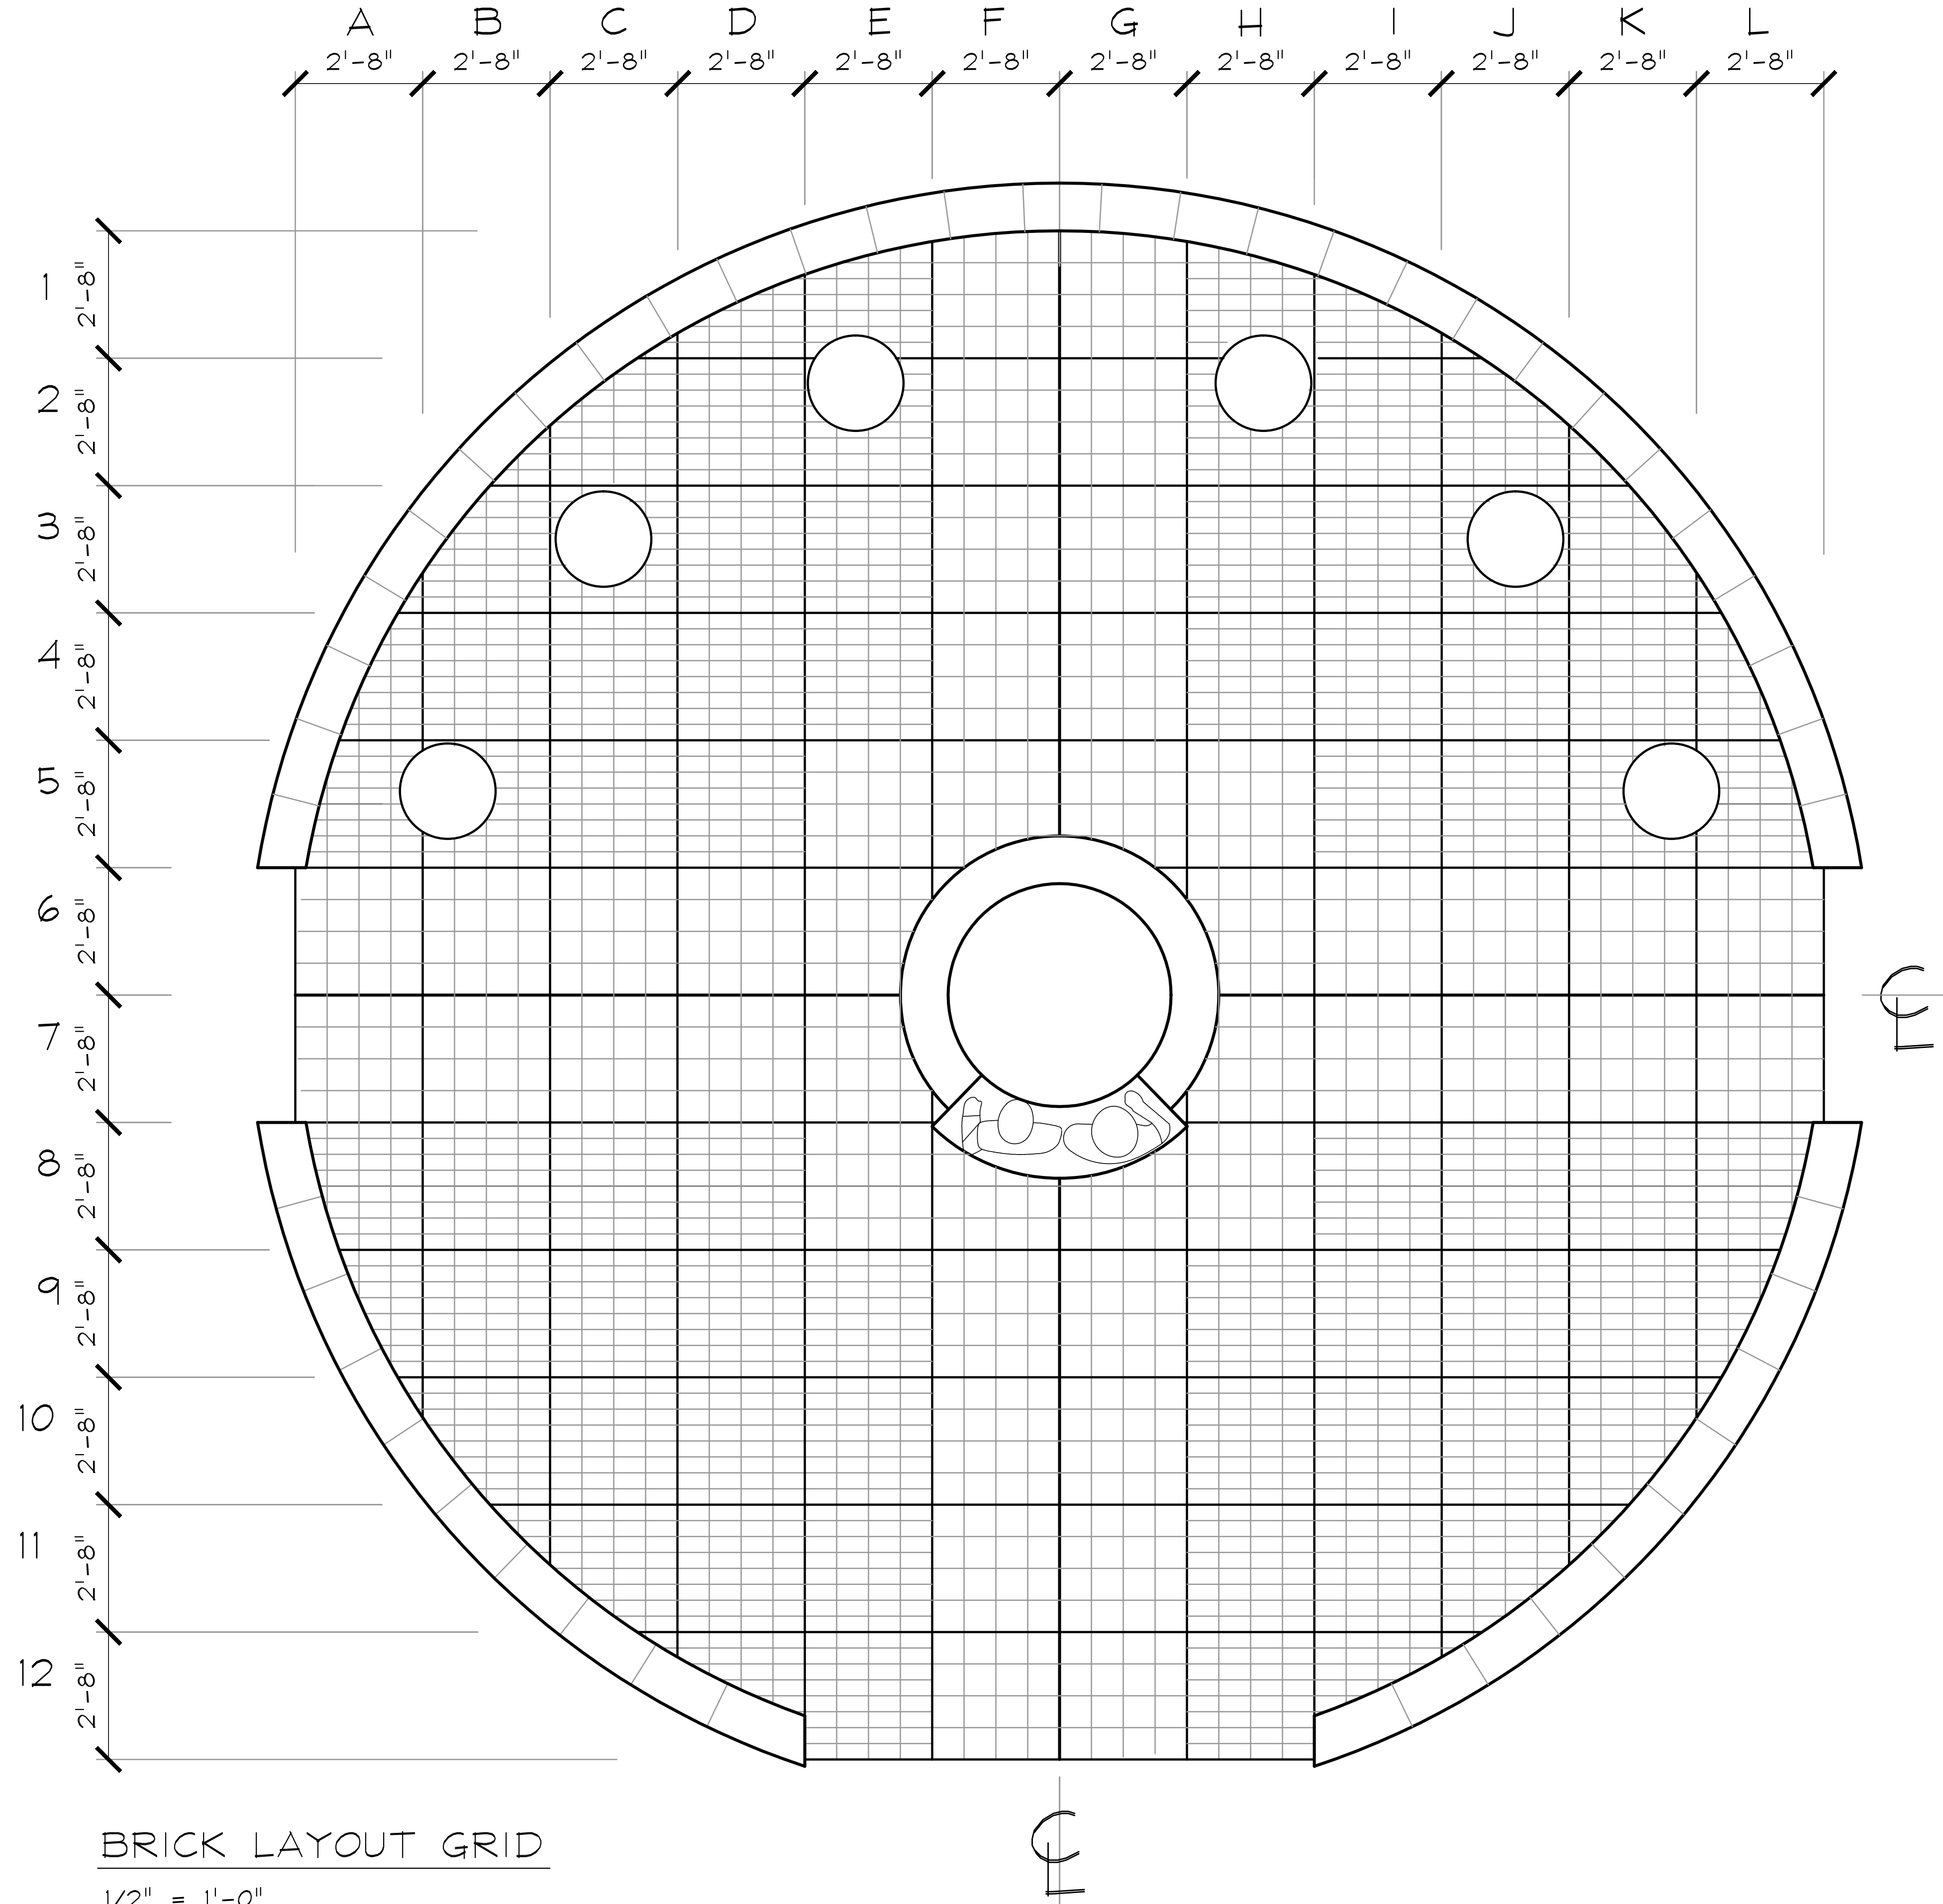

BRICK LAYOUT GRID
1/2" = 1'-0"